




Front Elevation 1:50

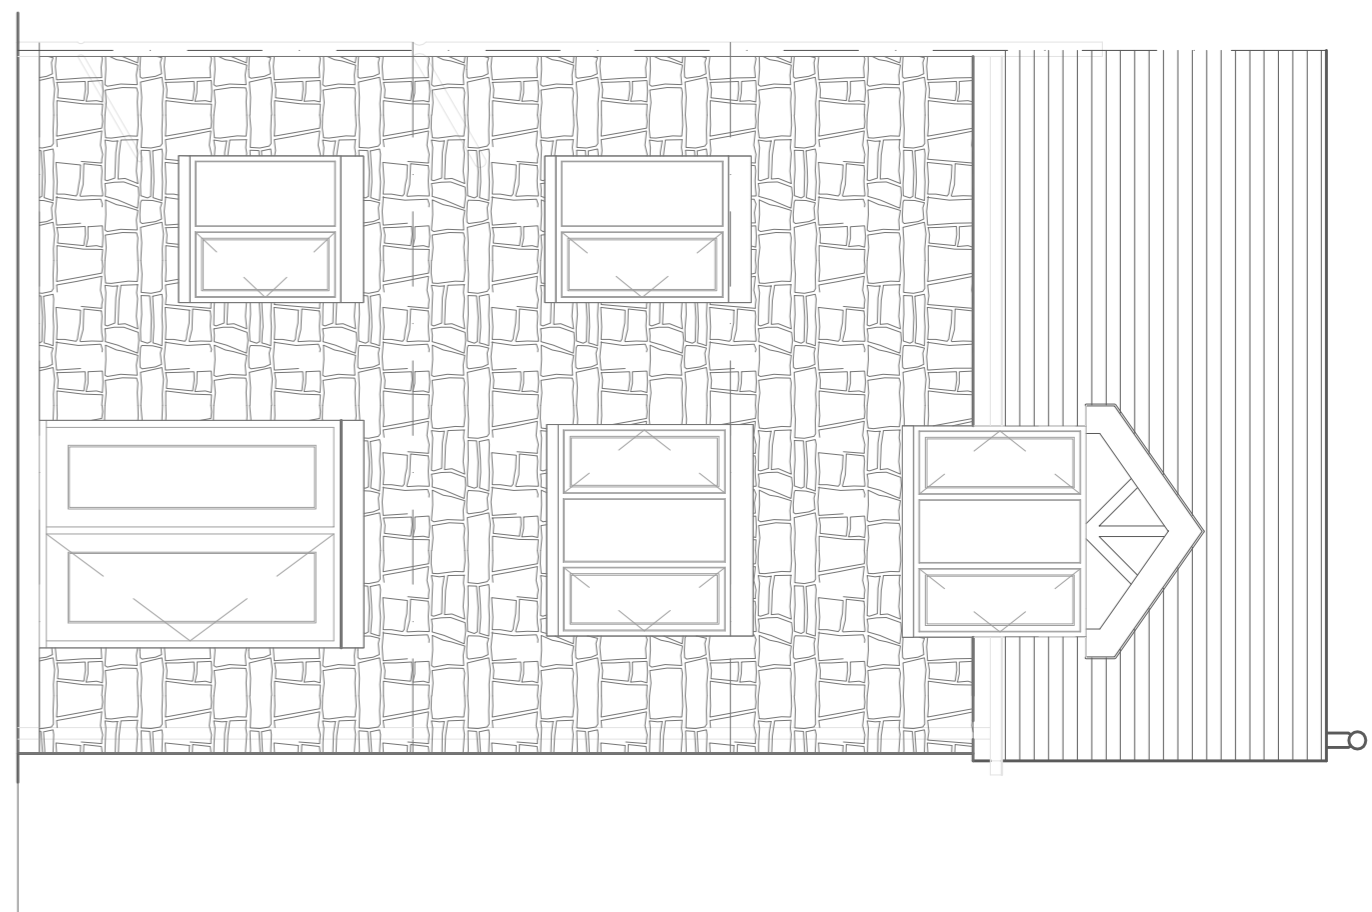


Rear Elevation 1:50

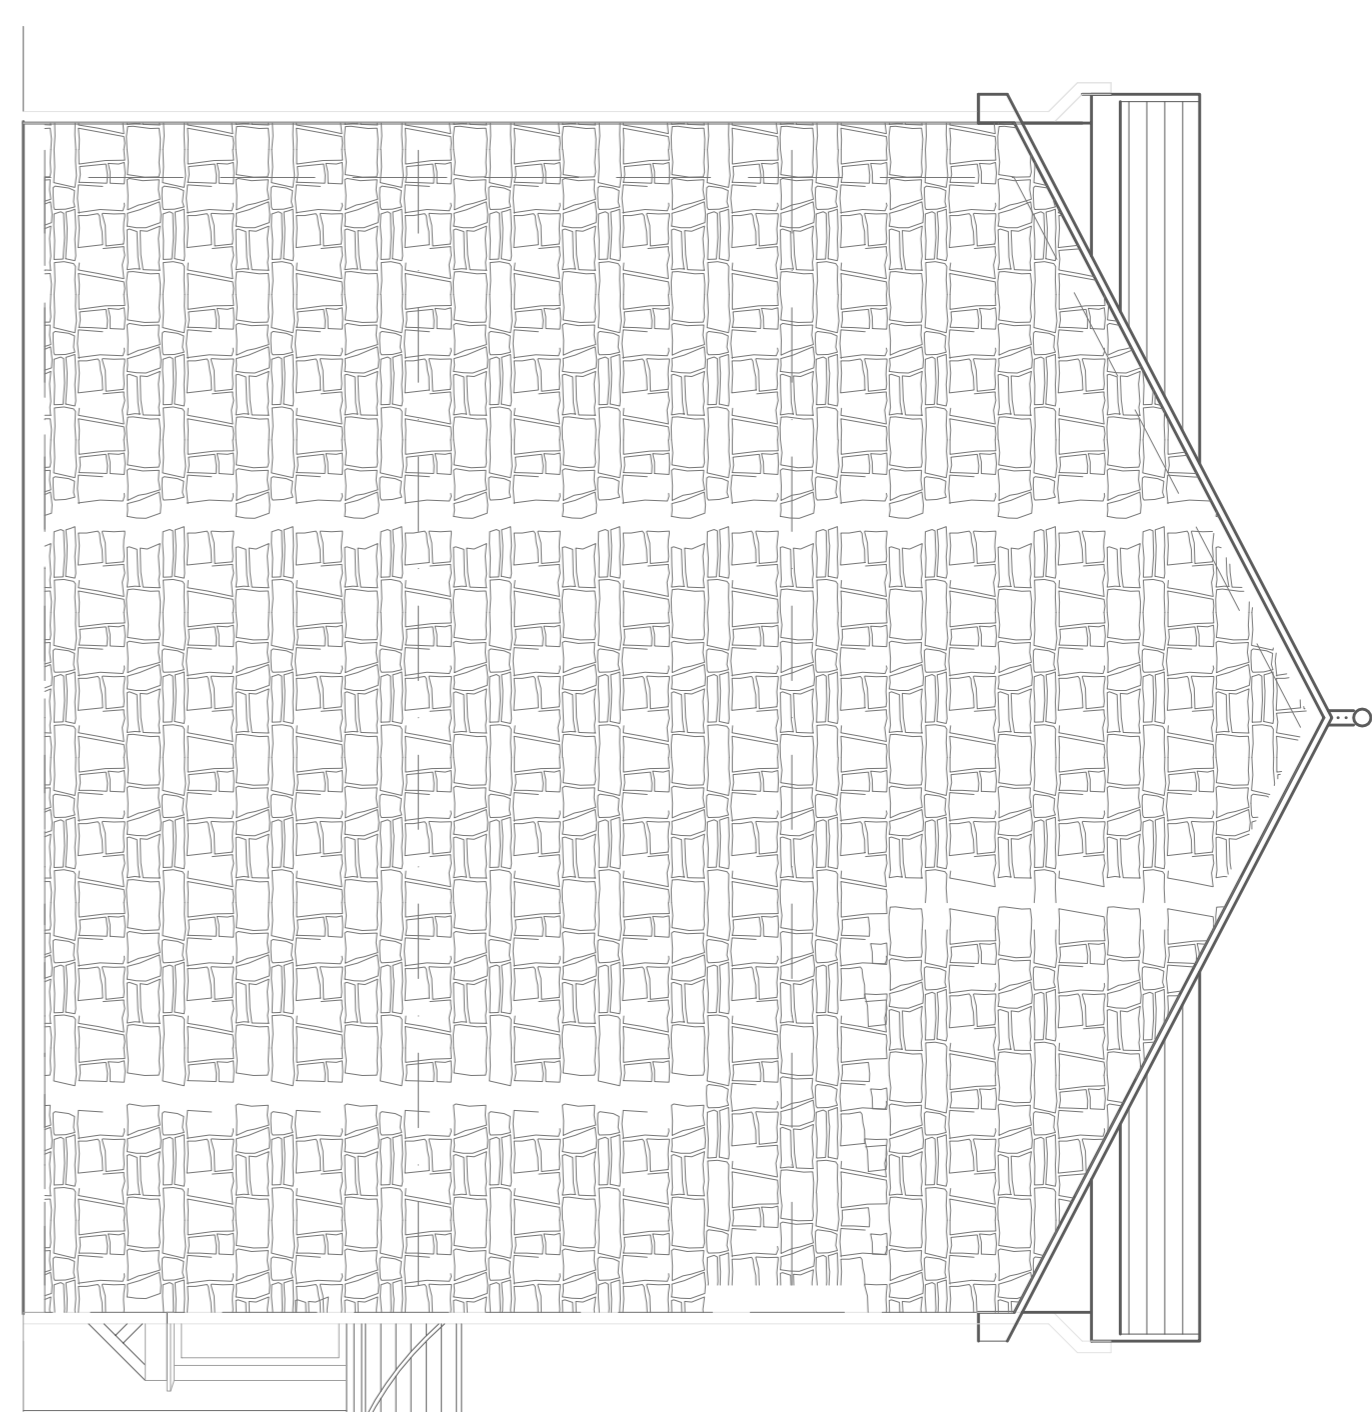


Side Elevation 1:50

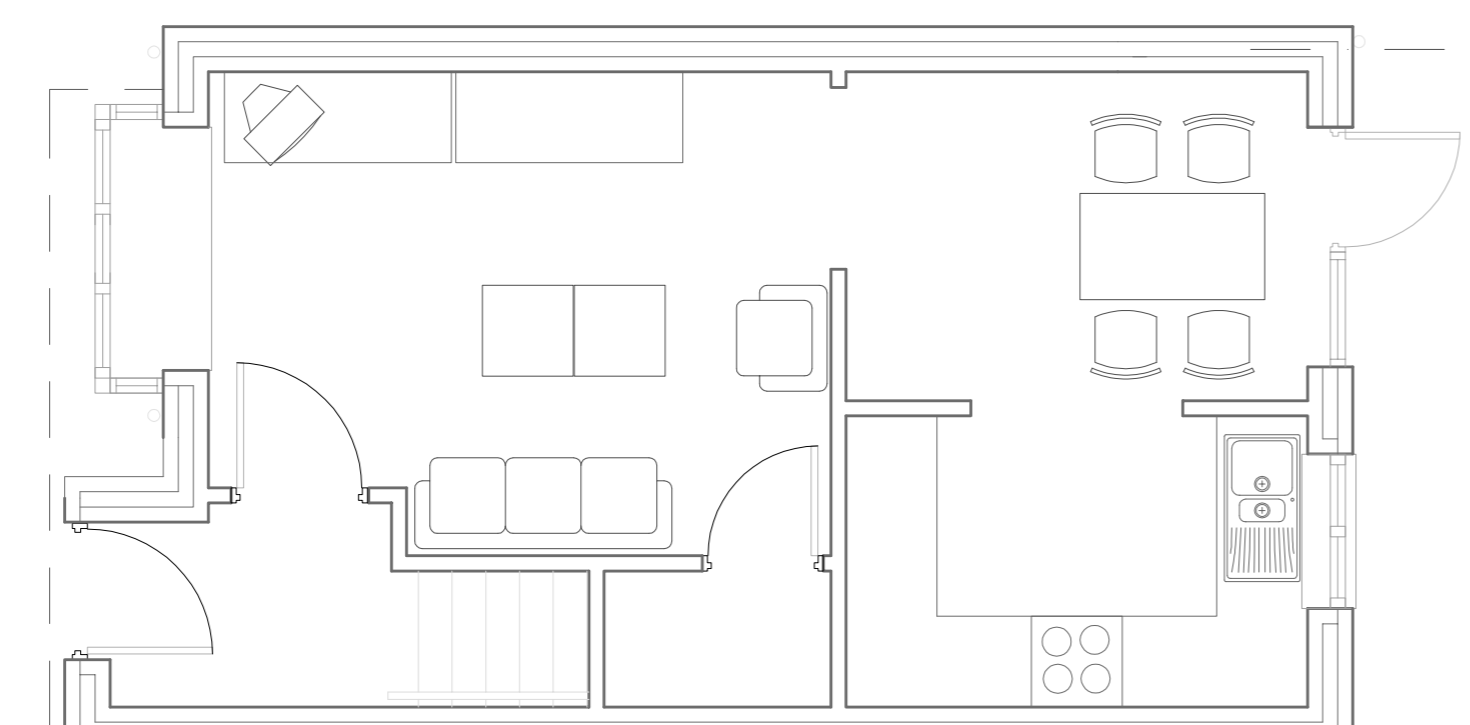

Ground Floor Plan 1:50

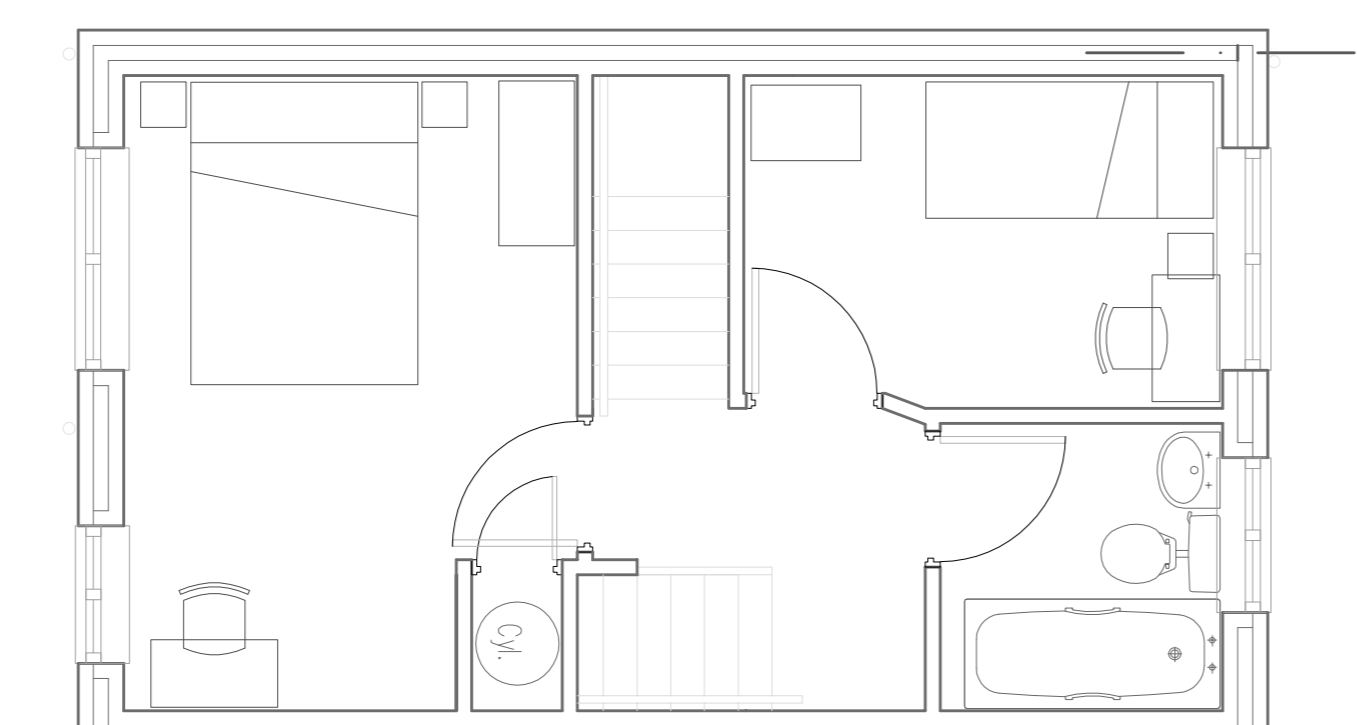

First Floor Plan 1:50

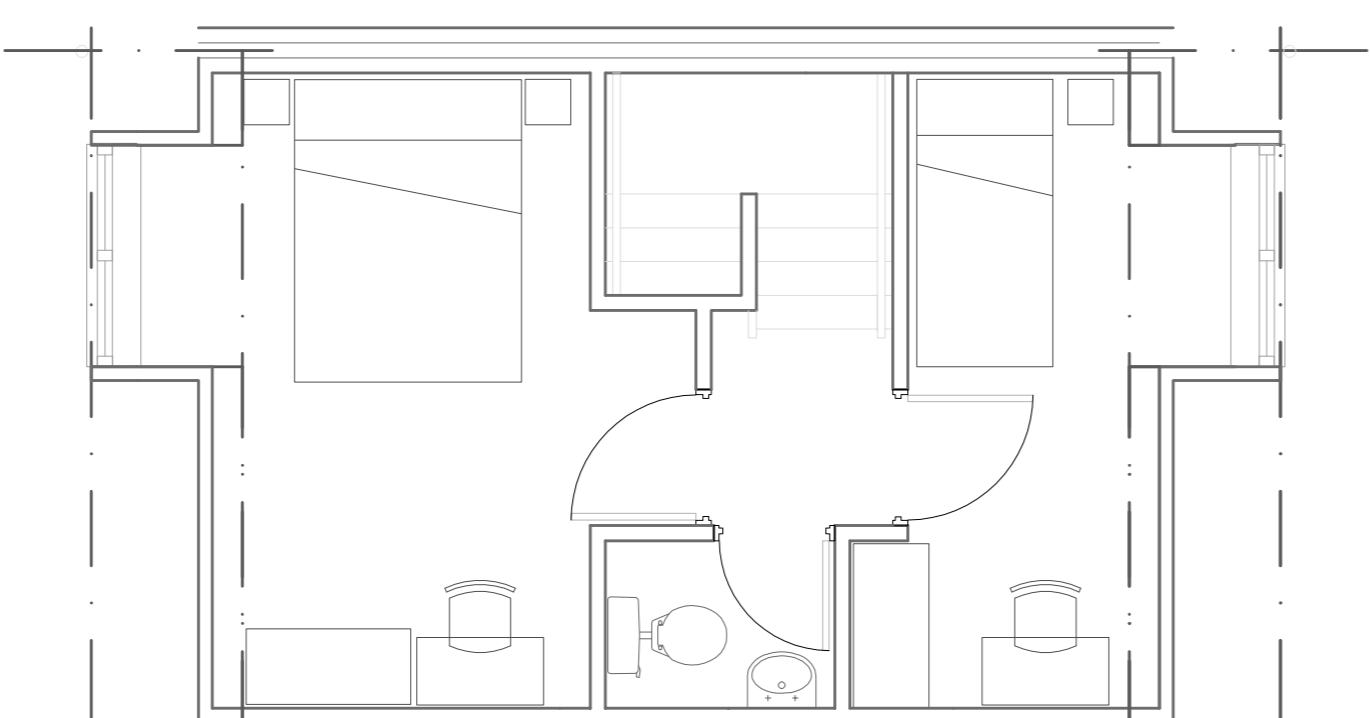

Second Floor Plan 1:50

Schedule of Areas

Ground Floor	30m ²
First Floor	30.5m ²
Second Floor	27.7m ²
Total	88.2m ²

Revision
Client
Hurstwood
Boors Head, Church Lane, Rawtenstall Job

Drawing
House Plans / Elevations

Scale
1:50
Drawn
MI
Date
December 2010
Dwg. No.
103
Rev.
-

Architects Planning Interior Design & Landscape
19 Barroose Avenue Altrincham Cheshire WA14 4HE
T: +44 (0)945 165 6258. F: +44 (0)1625 468 072
E: mj@edgearchitects.co.uk
W: edgearchitects.co.uk