


**North Elevation A-A from new access road 1:100**

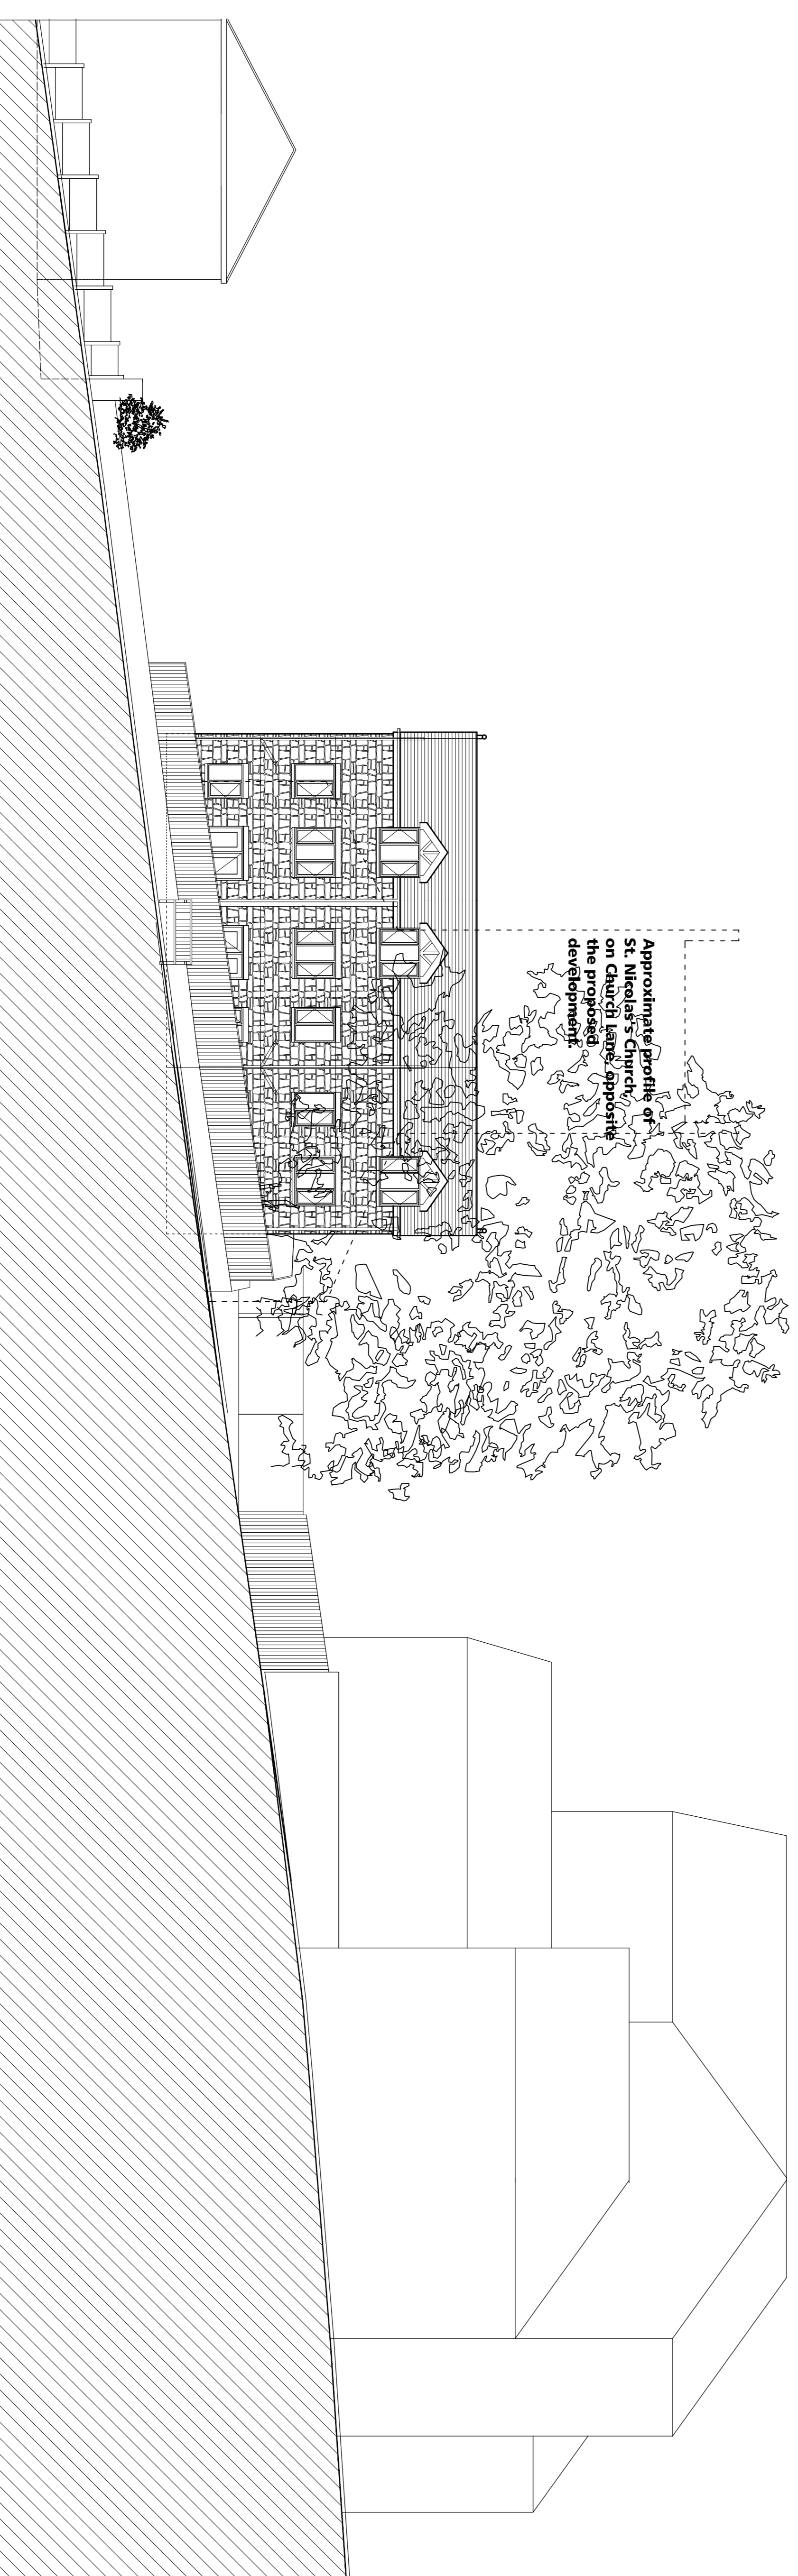

**Church Lane Elevation B-B 1:100**

Rev B Windows indicated to Church lane gable and Boundary amendment to hope 6, April 2011  
Rev A Elevations revised in accordance with new plan layout. March 2011

**Crystal Properties**  
Revision Client

**Boar's Head, Church Lane, Rawtenstall**  
Job

**Context Elevations Drawing**

1:100 Scale  
M11 Drawn  
December 2010 Date

Dwg. No. Rev.  
E235-102 B

Architects Planning Interior Design & Landscape  
19 Boar's Head Lane, Rawtenstall, Lancashire, UK  
T: +44 (0)345 165 6256 F: +44 (0)1625 468 072  
E: mail@edgearchitects.co.uk  
W: edgearchitects.co.uk