


staghills play area - sketch design v1

NOTES

It is suggested that the project be phased due to it being unlikely that the funding can all be secured at once.

- PHASE 1 - a new play area would be
- PHASE 2 - the bike track and footpath improvements
- PHASE 3 - adult gym equipment

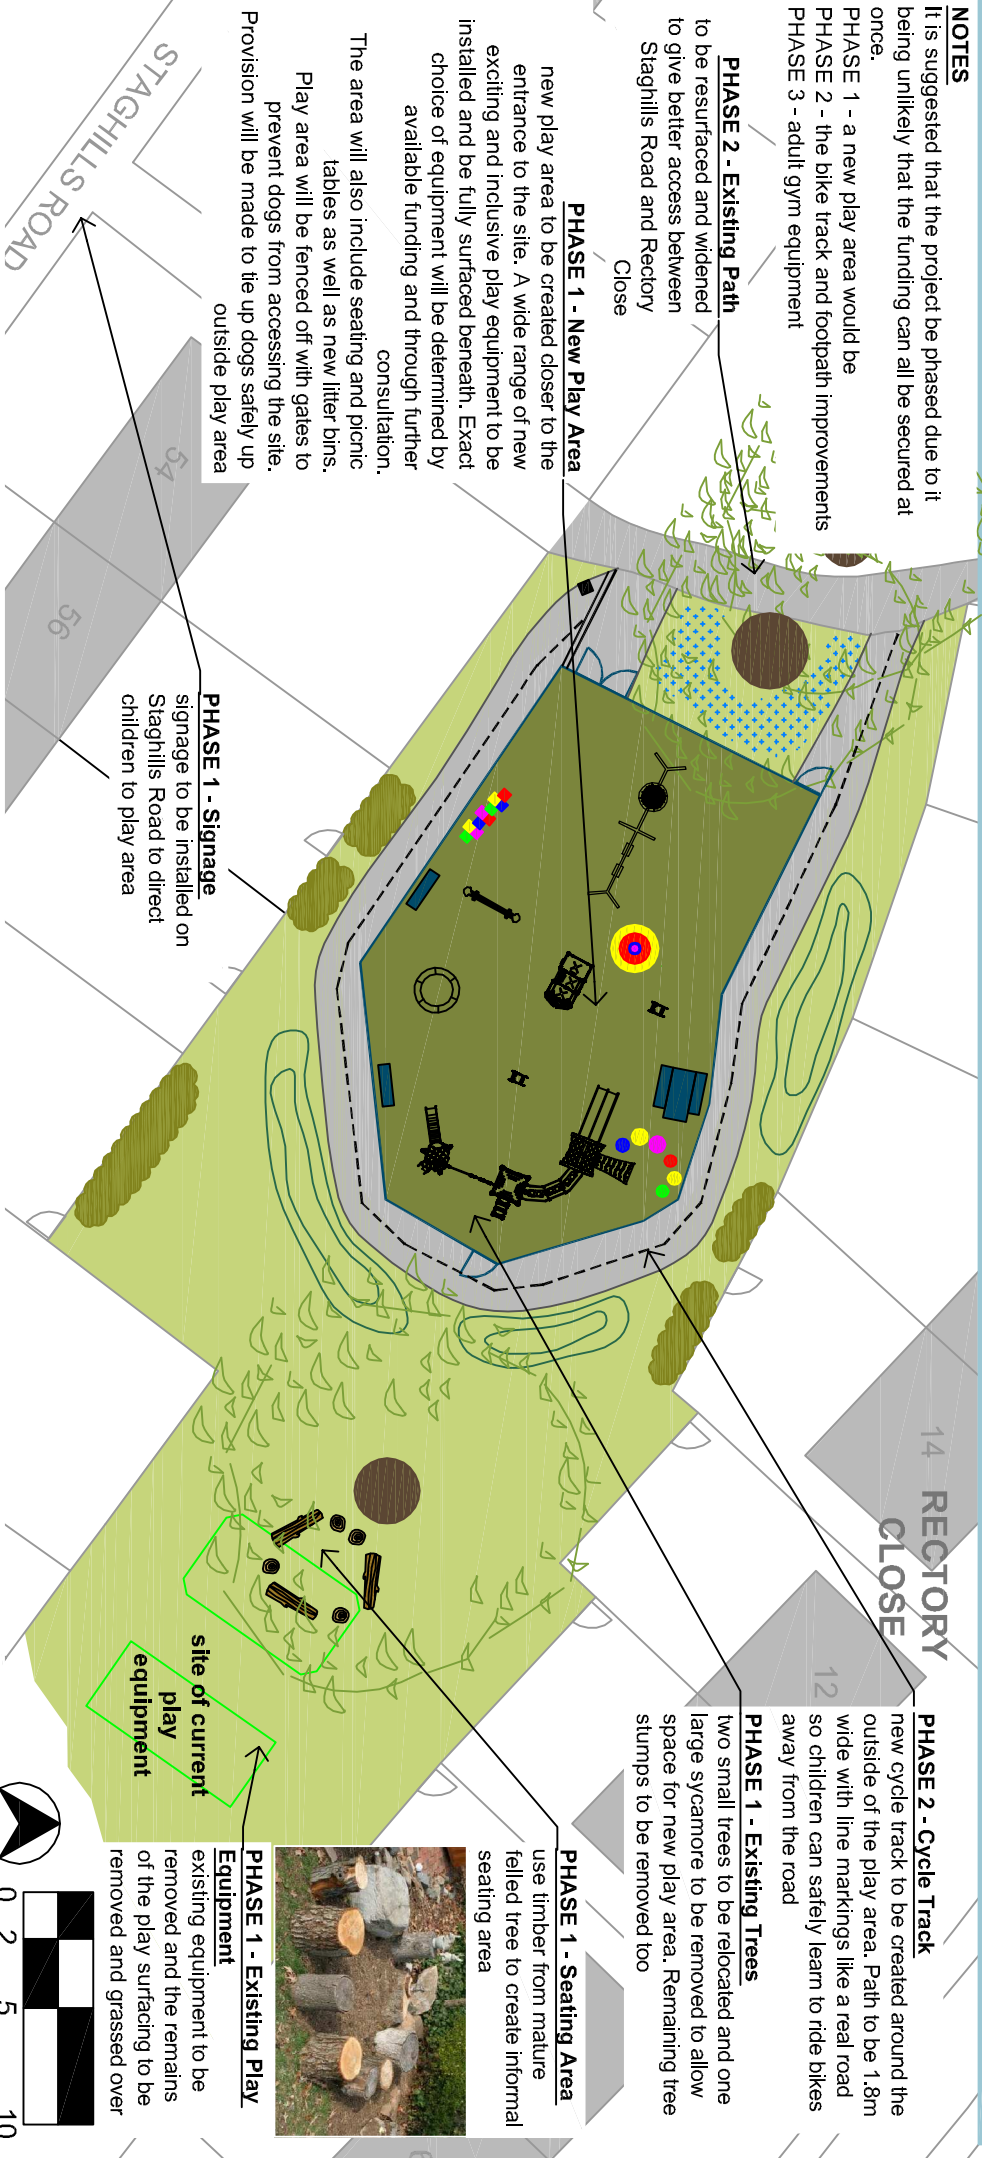

A few ideas of play equipment that could be used at Staghills Play Area. Exact equipment to be determined on funding and through further consultation

